


# Septic, Drain Field, Well, and General Property Sketch

Instructions: HOMEOWNERS, please sketch the locations of the septic, drain field, well, house, garage, outbuildings, road, and any known property stakes.

N

I don't know Directions up there but here is how it goes

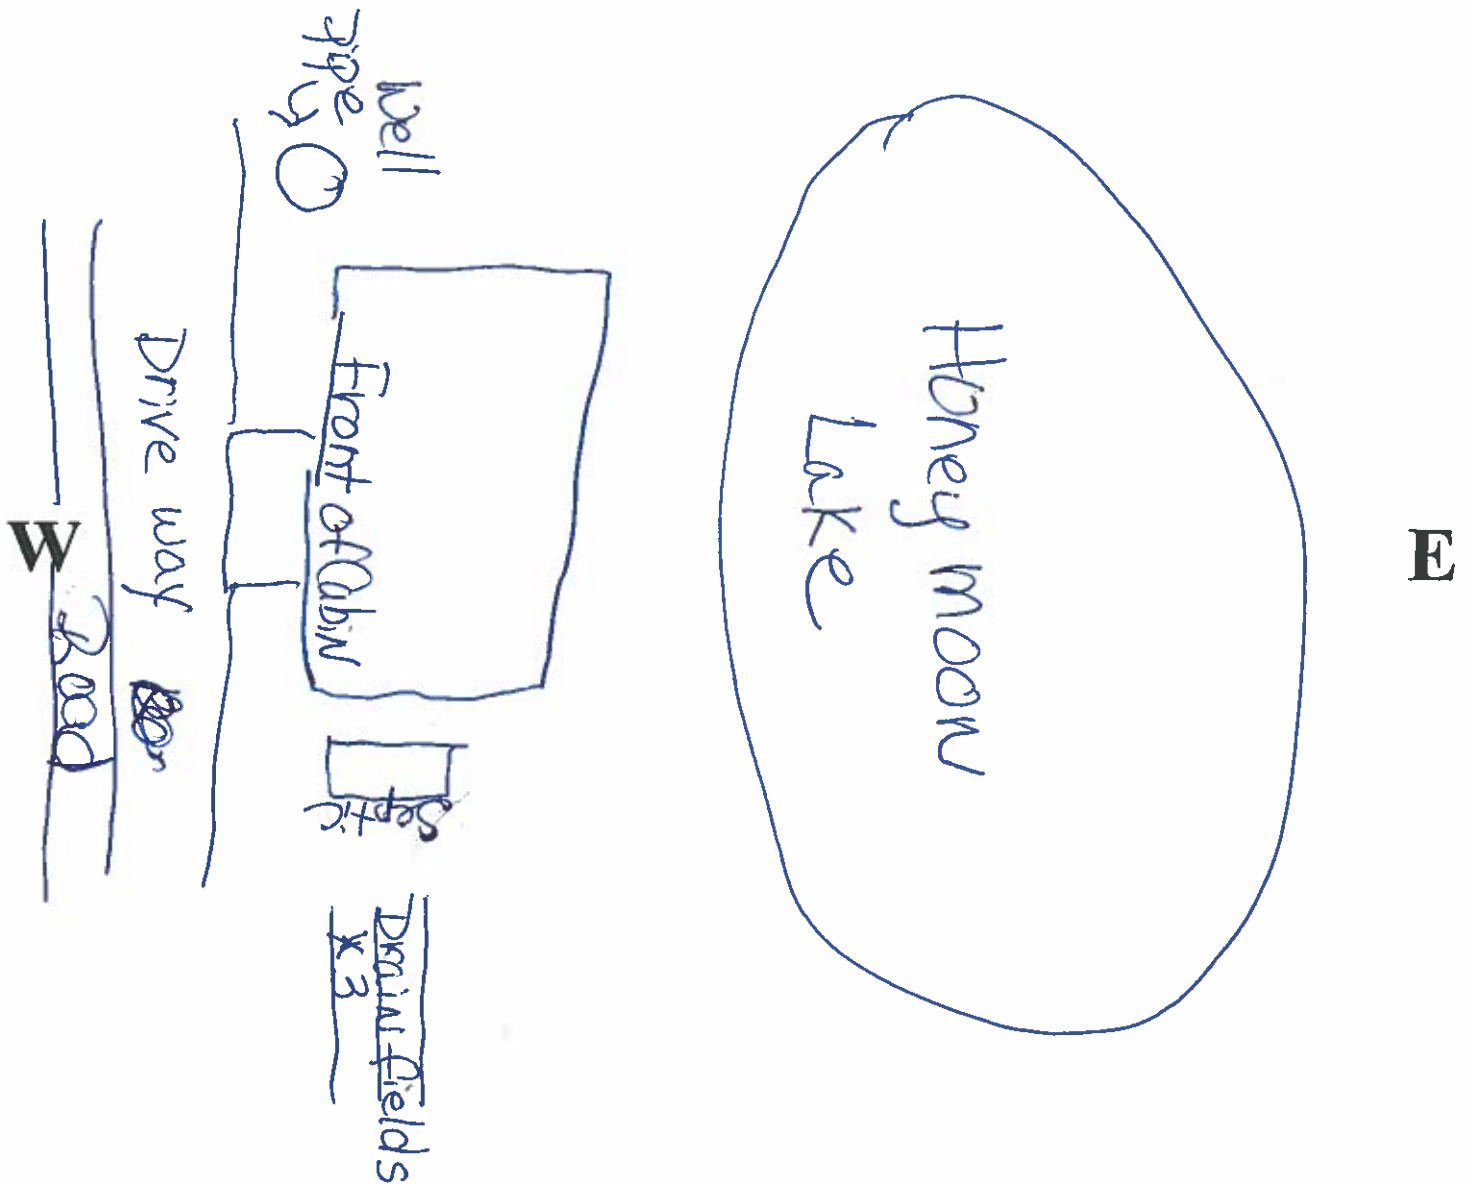

S

# PERMIT TO CONSTRUCT:

SEWAGE TREATMENT SYSTEM  
 WELL

PERMIT

2069 ✓

## DISTRICT HEALTH DEPARTMENT NO. 5 Lake, Newaygo, & Oceana Counties

PERMIT FOR FACILITIES AT: 8677 W. ROCKWOOD AVE PERMIT ISS

STREET ADDRESS Honeymoon Lk. Rd. NAME i

TOWNSHIP Lake MAILING \_\_\_\_\_

SECTION # 22 43-13-114-017-02 TELEPHO \_\_\_\_\_

PROPERTY OWNER Same

### DESIGN CRITERIA:

- SINGLE FAMILY, NO. OF BEDROOMS 2
- GARBAGE GRINDER  WATER SOFTENER
- TOILET-SHOWER-LAVATORY IN BASEMENT
- OTHER, GAL/DAY \_\_\_\_\_

SOIL BORING NO. 1 Topsoil 4" NO. 2 Fine Sand Mix with some medium NO. 3

SEASONAL WATER TABLE wt. + 5 1/2'

OTHER NOTES Soil Erosion Control Permit required; application form enclosed.

### PERMIT TO INSTALL, CONSTRUCT OR REPLACE

EXPIRES ONE (1) YEAR AFTER DATE OF ISSUE

- SEPTIC TANK SIZE 800 Gallons Minimum Capacity
- DRAINAGE SYSTEM 420 Sq. Ft. AS 14 "INFILTRATOR" type leach

chambers installed in 2 separate galleries having 7 leach chambers per each gallery. [Flow divert system, and inspection risers required!]

- WELL CONTRACTOR 2" - 5" dia. casing / 25' Min. casing depth.

#### [SEWAGE]

#### SPECIAL CONDITIONS OF PERMIT. (See reverse side)

- Stay a Min. of 50' from ANY well, 10' from property lines, 10' from basement foundation, 20' from drop off/steep bank, 50' from lake.
- Maintain adequate space available on site for an equally sized reserve drain field, for future need (all sewage systems fail eventually)!
- Remove trees in the drain field area (a Min. of 10' away is very highly recommended to avoid future root damage to the leach chambers).
- SEE ATTACHED ADDENDUM: "REQUIREMENTS FOR THE USE OF INFILTRATOR TYPE HDPE LEACH CHAMBERS!"
- When the system is completed, telephone 745-4663 (before 10:00 a.m.) to request a FINAL INSPECTION PRIOR to backfilling or covering.

[WELL] \* ATTENTION: Give the "WELL LOG" to your Licensed Well Driller !!

- (1) Basic PERMIT CONDITIONS are listed on the addendum "Requirements for Installing a Single Family Residential Well", ATTACHED TO THE ENCLOSED WELL LOG FORM. Please read the permit addendum carefully!

APPROVED X DENIED \_\_\_\_\_


[Signature] 3/21/97  
HEALTH DEPT REPRESENTATIVE DATE OF ISSUE

SEE REVERSE SIDE

Rev 3/88

### PLOT PLAN:

[ Not to Scale ] Property size: 125' w. (at Rd.) X 200'

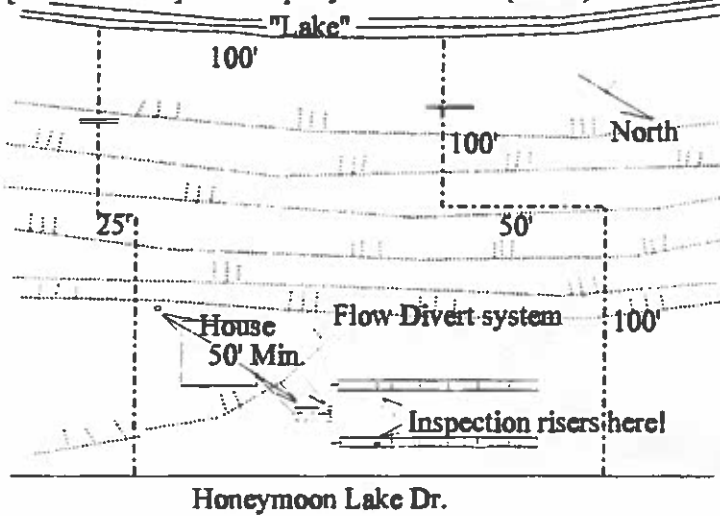

### CERTIFICATE OF INSPECTION

INSPECTION TYPE F DATE 6/11/97 by M. Hill

INSPECTION TYPE \_\_\_\_\_ DATE \_\_\_\_\_ by \_\_\_\_\_

TREATMENT SYSTEM TYPE Infiltrator

FINAL DISPOSAL 420 ft ISOLATION DIST LINE SEPTIC TANK 800

NOTES 2 galleries of 7 units of Infiltrators 141 total

APPROVED BY M. Hill DATE 6/11/97 CONTRACTOR Ruby Creek

TYPE A = Affidavit P = Partial F = Final

WELL LOG INSPECTION DATE 8/24/97 by [Signature]

2" - Back 94'