


# Certificate of Survey

LEGAL DESCRIPTION FURNISHED: LOTS 1 TO 4, INCLUSIVE AND LOTS 5, 6, 8, 9, AND 10, AND LOTS 29 AND 30, BLOCK 153 OF "IDLEWILD #2".

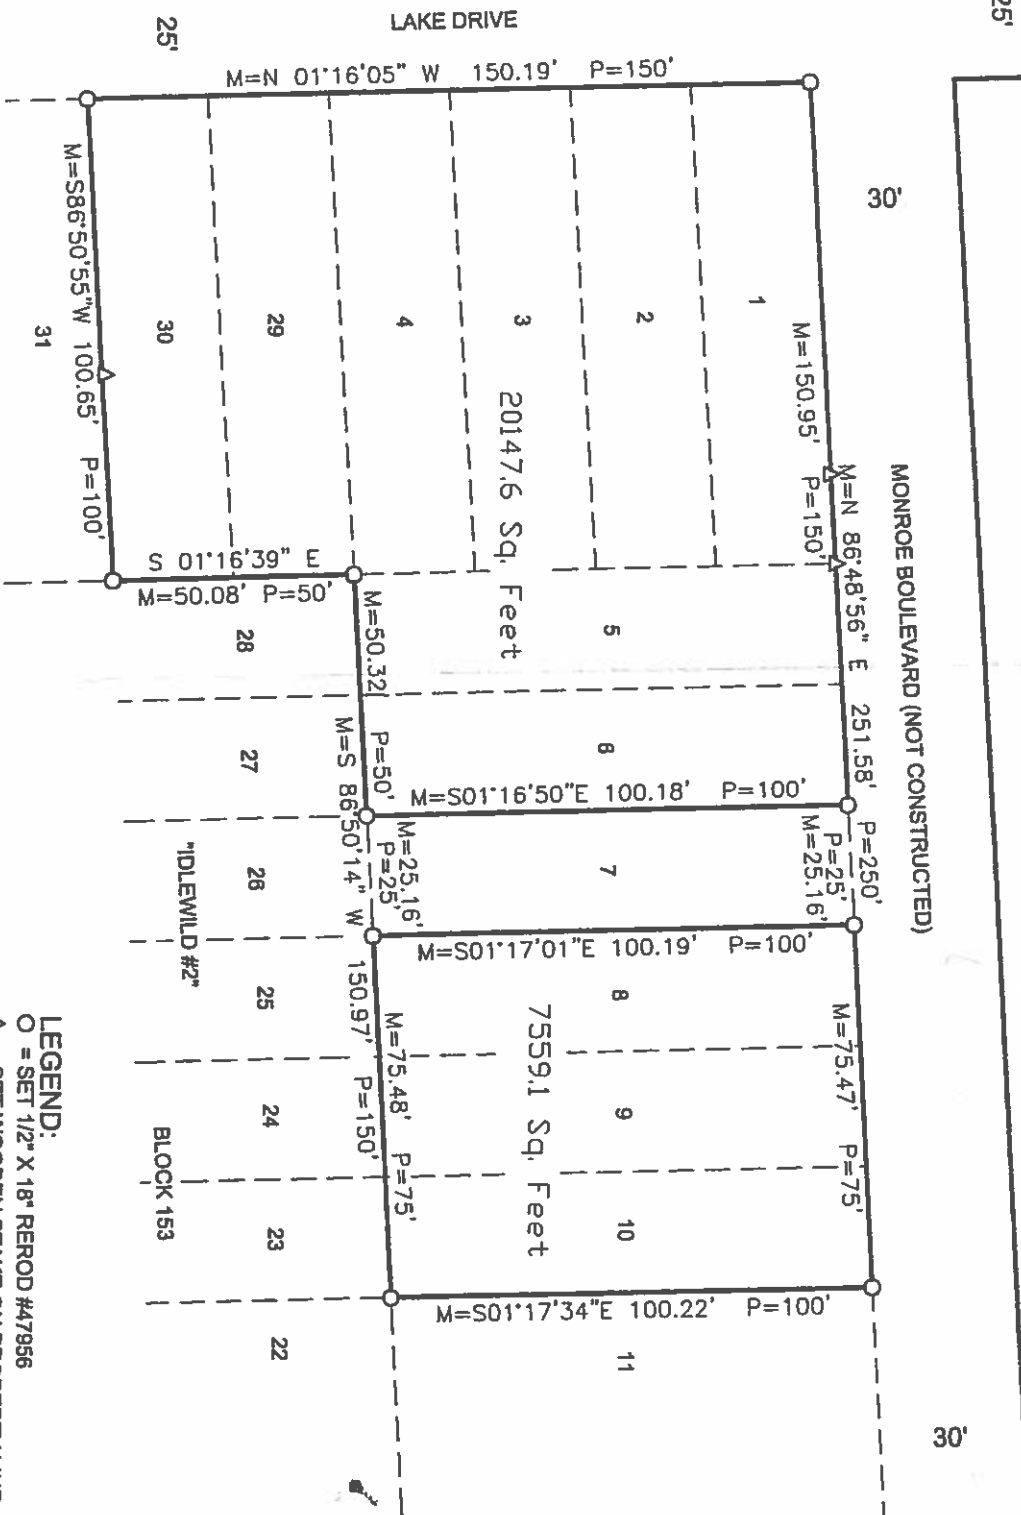

PREPARED FOR:

DAVID KITRUSH  
821 WILLOW WIND TRAIL  
FORT WAYNE, MI 46845

DRAWN BY:

B.D.K.

DATE:

04-03-13

FILE NO.

13260-14

**LEGEND:**  
 O = SET 1/2" X 18" REROD #47956  
 Δ = SET WOODEN STAKE ON PROPERTY LINE  
 M = MEASURED  
 P = PLAT

BEARING DATUM FROM G.P.S. OBSERVATION  
 W.G.S. 1984.

I hereby certify that I have surveyed and mapped the following described parcel(s) of land. And that the error in relative position of points established does not exceed one part in 10,000 or 0.15 feet where the total length of traverse is not greater than 750 feet.