

# Star-Cecelia and Basford Lakes


Part of Gov't lots 5 & 6 Sec. 25 and part - 1/2 Sec. 26 T. 17 N. R. 14 W.


LAKE TWP  
LAKE CO. MICH.

Plat in 4 sheets  
sheet # 3

SCALE  
2" = 100'

All dimensions are in feet and decimals

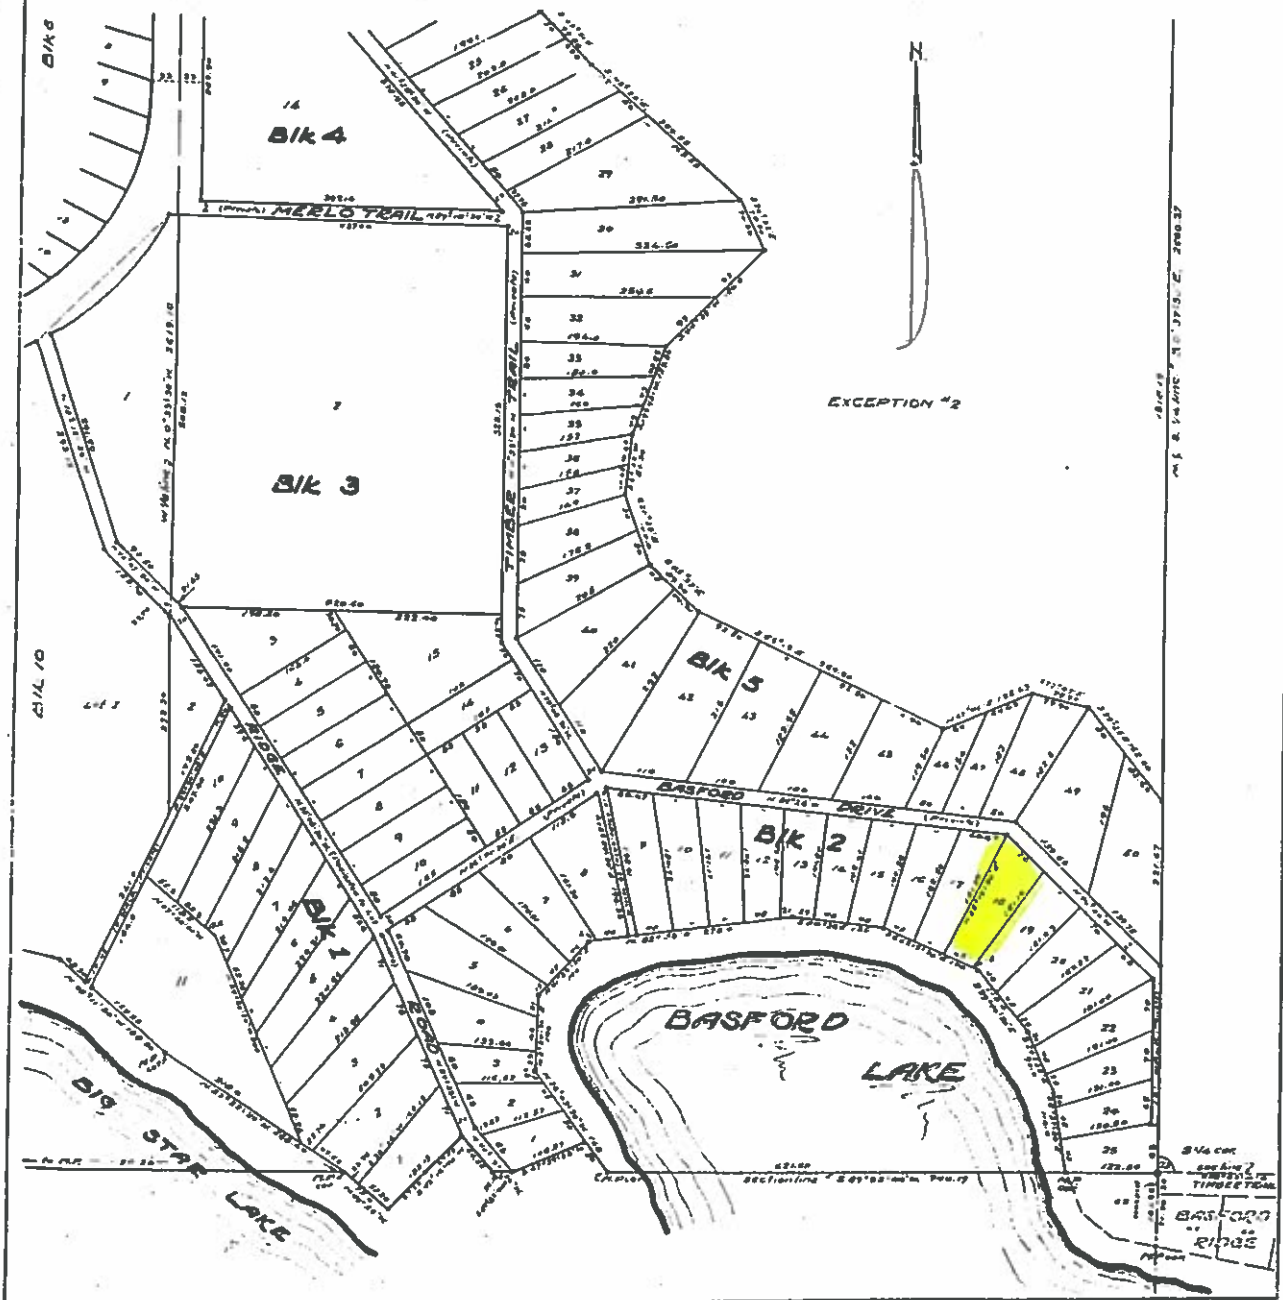

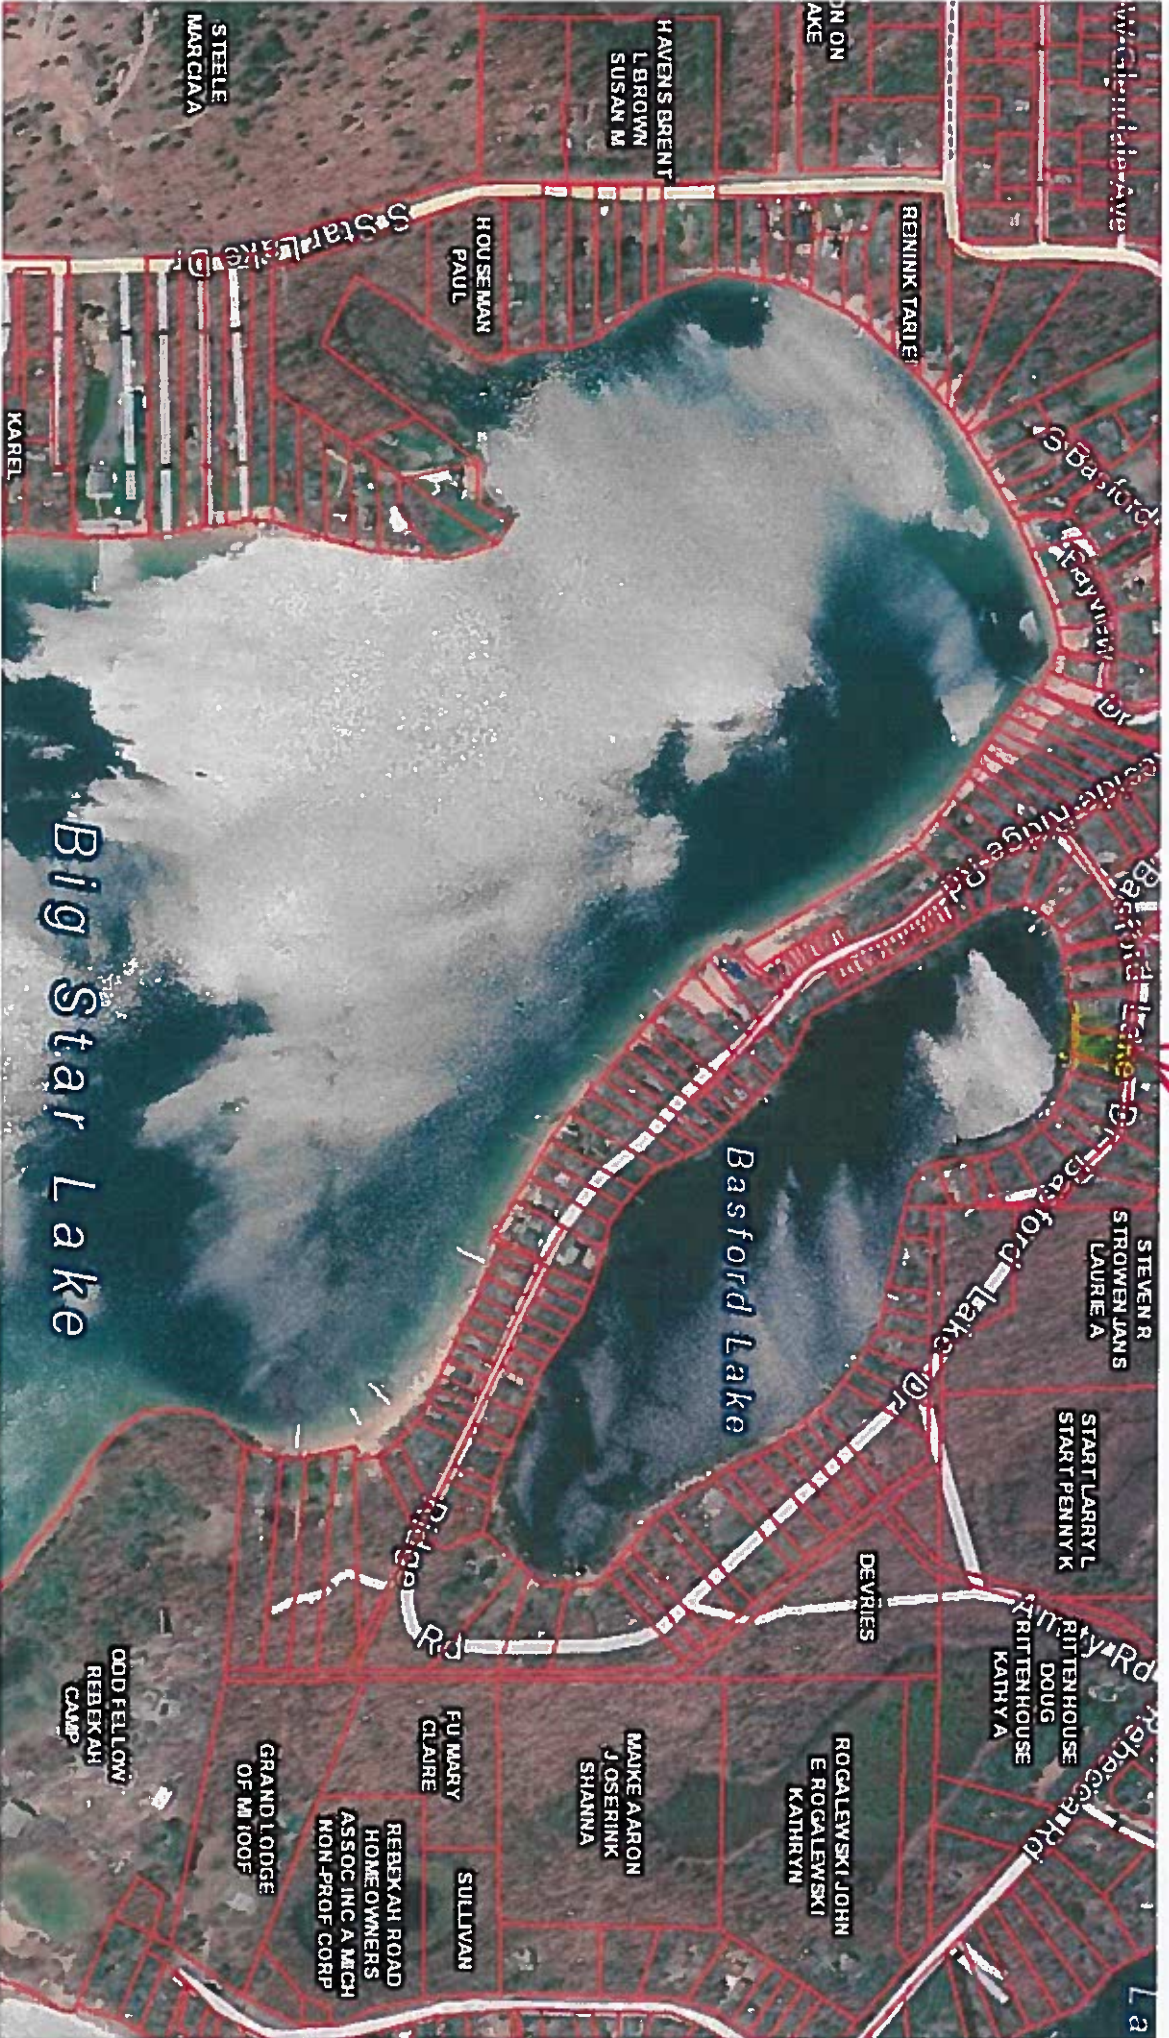

Big Star Lake

Basford Lake

STEELE  
MARGA A

HAVEN'S BRENT  
L BROWN  
SUSAN M

ON ON  
AKE

HOU SEMAN  
PAUL

RENNIK TAREI

KAREL

Basford  
Hayview

STEVEN R  
STROWEN JANS  
LAURIE A

STAR LARRY L  
STAR PENNY K

DEVRIES

RITTENHOUSE  
DOUG  
RITTENHOUSE  
KATHYA

ODDFELLOW/  
REBEKAH  
CAMP

GRAND LODGE  
OF M 1005

REBEKAH ROAD  
HOMEOWNERS  
ASSOC INC A MECH  
NON-PROF CORP

FU MARY  
CLAIRE

SULLIVAN

MIKE AARON  
J OSERINK  
SHANNA

ROGALEWSKI JOHN  
E ROGALEWSKI  
KATHRYN

La